

SCALE 1:500


**LEGEND**

- CONTOUR PROMINENT
- CONTOUR NORMAL
- FEATURE BASE CONTOUR
- WATER LINE
- FENCELINE
- WATER LEVEL 75.25
- VEGETATION
- WATER SURFACE
- CUT SLOPE
- RETAINING BUND
- FEATURE SURROUND
- TIMBER PLATFORM

**NOTES**

- FEATURE SURFACE AREA: APPROX 67,177 M<sup>2</sup>
- TOTAL WORK AREA: APPROX 163,668 M<sup>2</sup>
- FEATURE VOLUMES: APPROX 17,432 M<sup>3</sup>
- EXTERNAL BANKS: MIN 1:3
- INTERNAL BANKS: MIN 1:3


**SECTION A-A1**

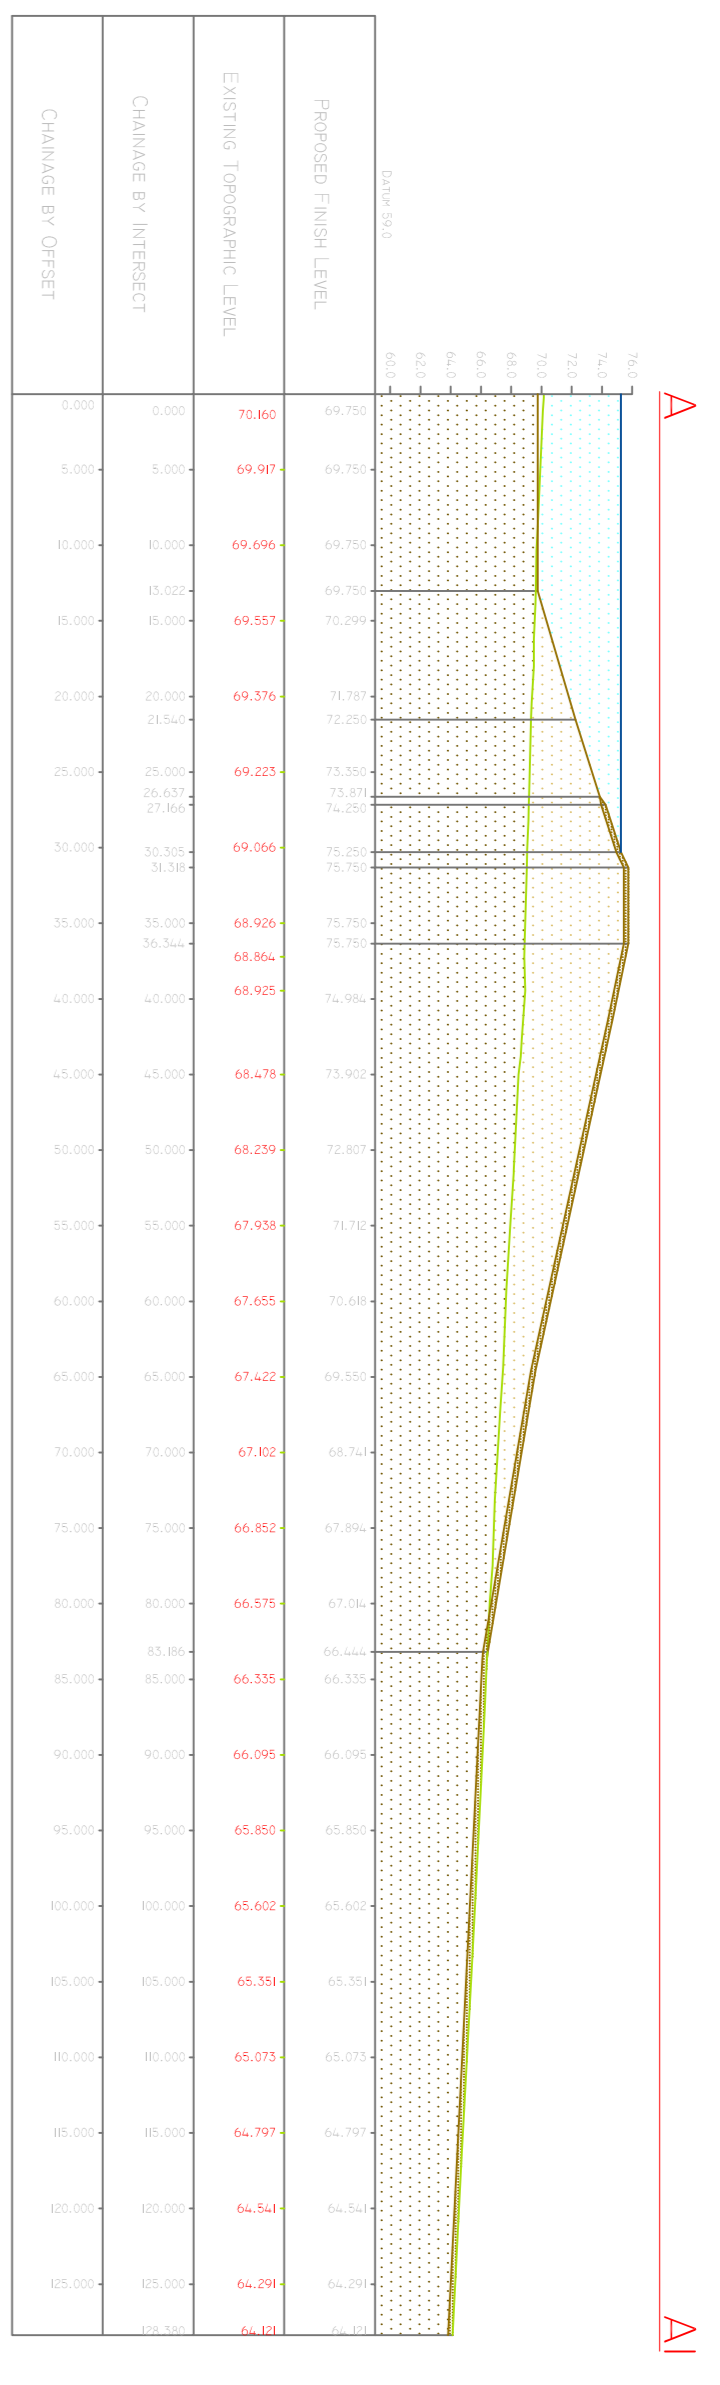

**LEGEND**

- PROPOSED WATER LEVEL
- SUBSOIL/TOPSAIL
- EXISTING TOPOGRAPHY
- PROPOSED BUND SLOPE
- WATER FEATURE VOLUME
- SUBSOIL

SCALE 1:500

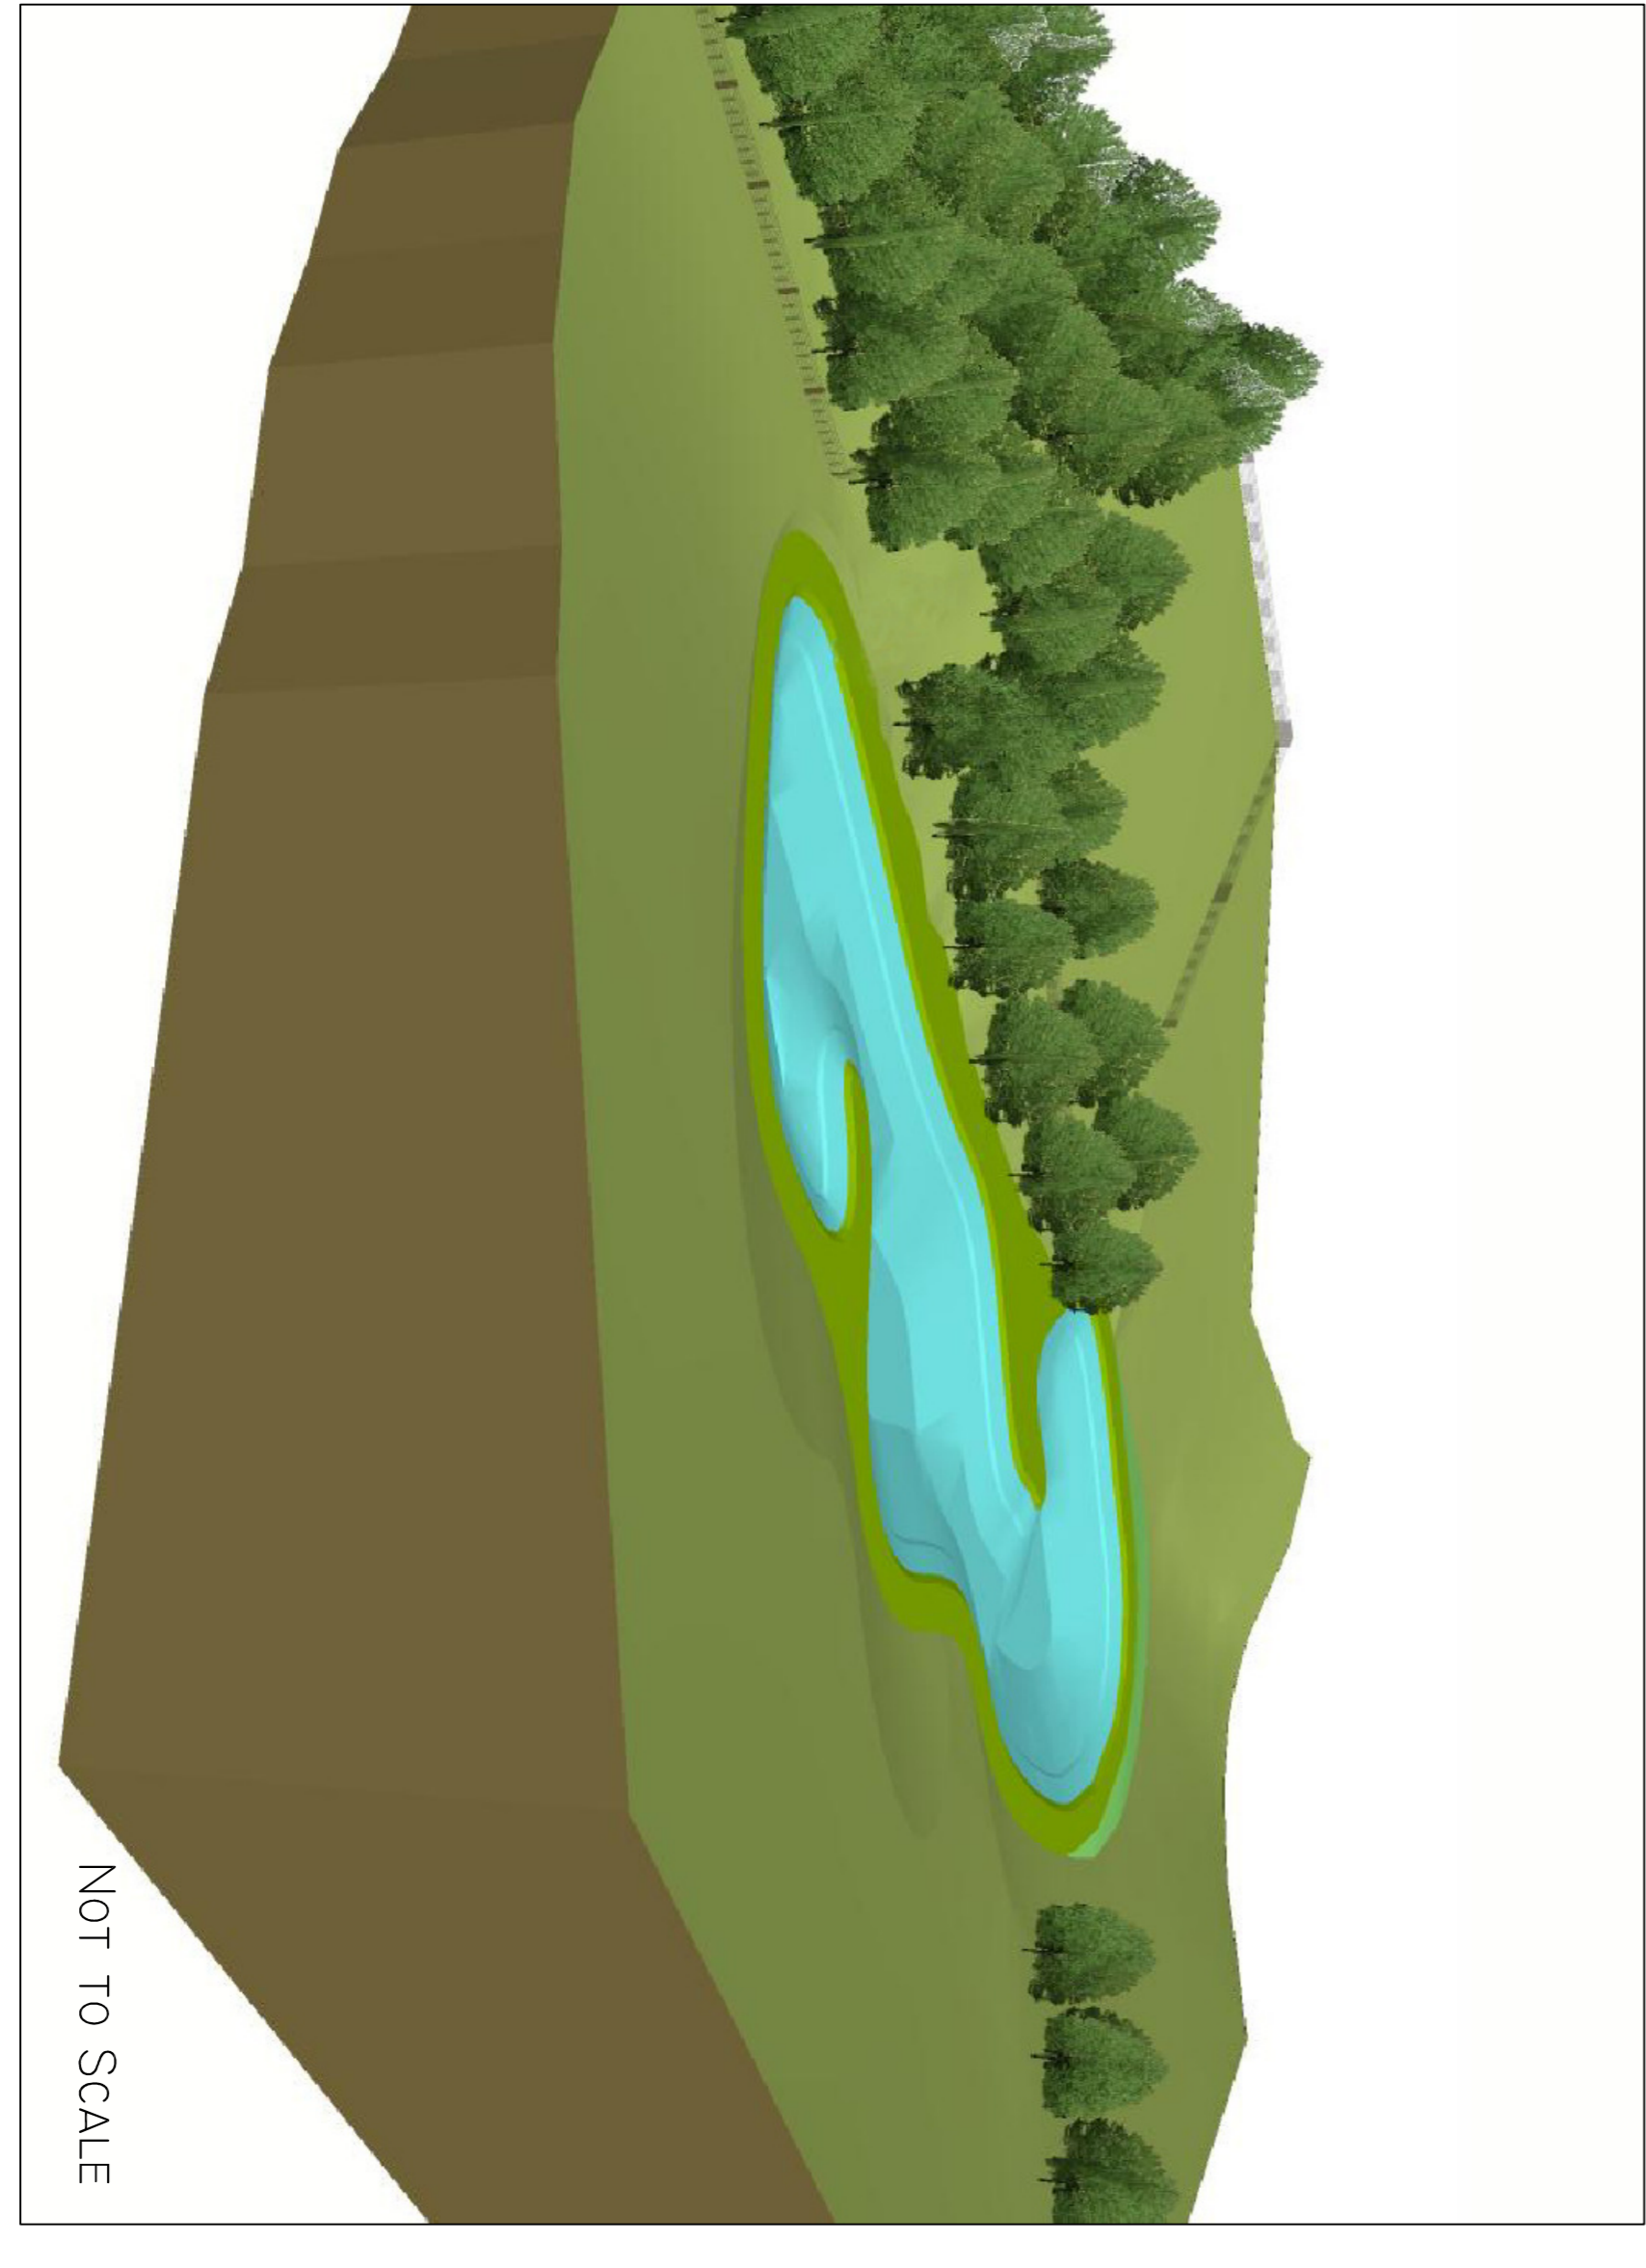

NOT TO SCALE

**ENVIRONMENTAL AND WATER DESIGN ENGINEERING & CONSTRUCTION**

REV.	DESCRIPTION	DATE

**White Horse Contractors Limited**  
 LODGE HILL, ABRINGTON, OXON OX14 2JD  
 TEL: 01865 736272 FAX: 01865 326176  
 SKIPTON OLD AIRFIELD, SANDHUTTON, THIRSK,  
 NORTH YORKSHIRE, YO7 4EJ  
 TEL: 01845 587800 FAX: 01845 587900  
[WWW.WHITEHORSECONTRACTORS.CO.UK](http://WWW.WHITEHORSECONTRACTORS.CO.UK)

DRAWING NO. XX-XXX-XXXX DRAWN BY  
 CHECKED BY  
 SCALE 1:500 A1  
 DATE 10/11/11